




FLOOR PLAN

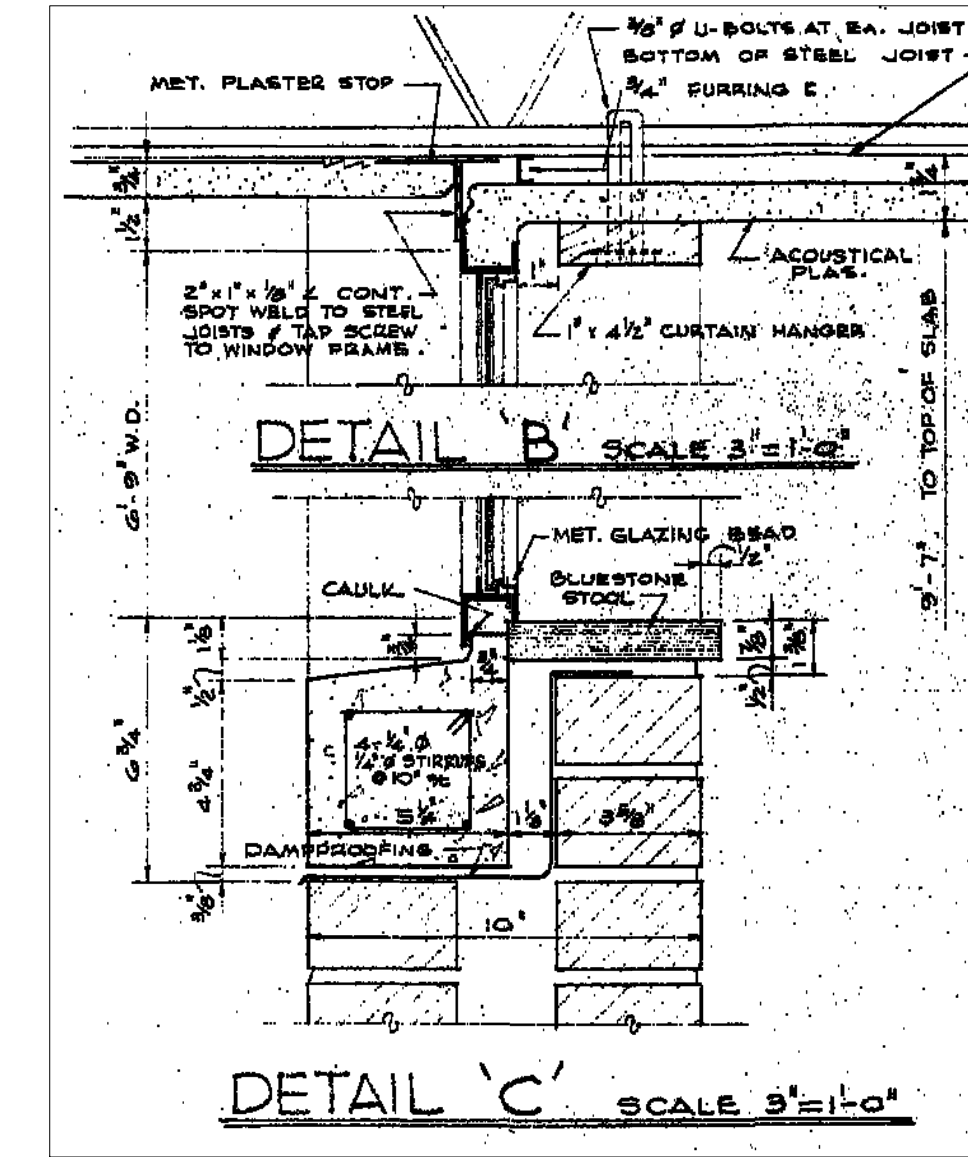

EXISTING HEAD AND SILL DETAIL AT BLDG TWO

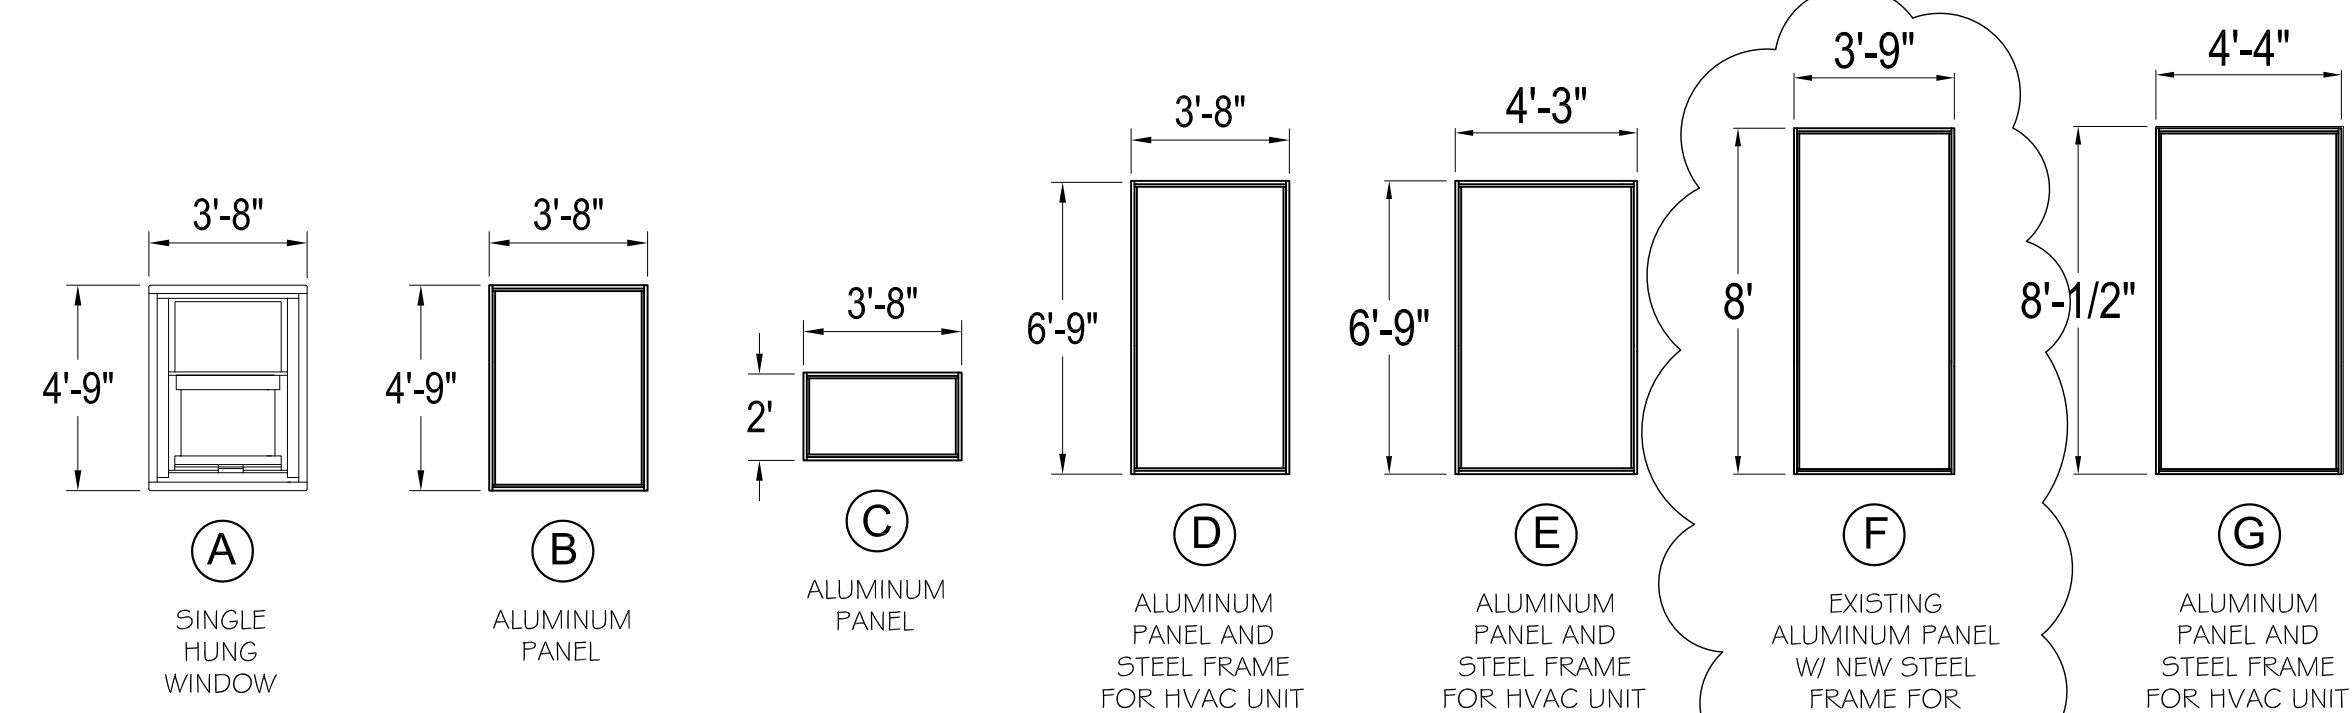


WINDOW SCHEDULE
NTS

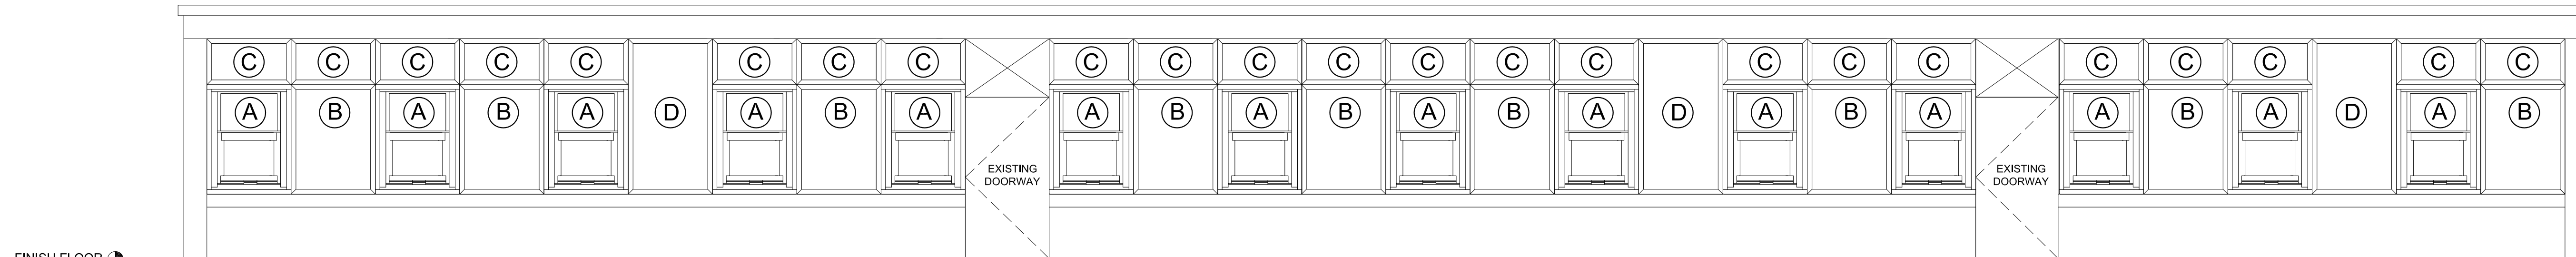

101 WEST ELEVATION

NTS

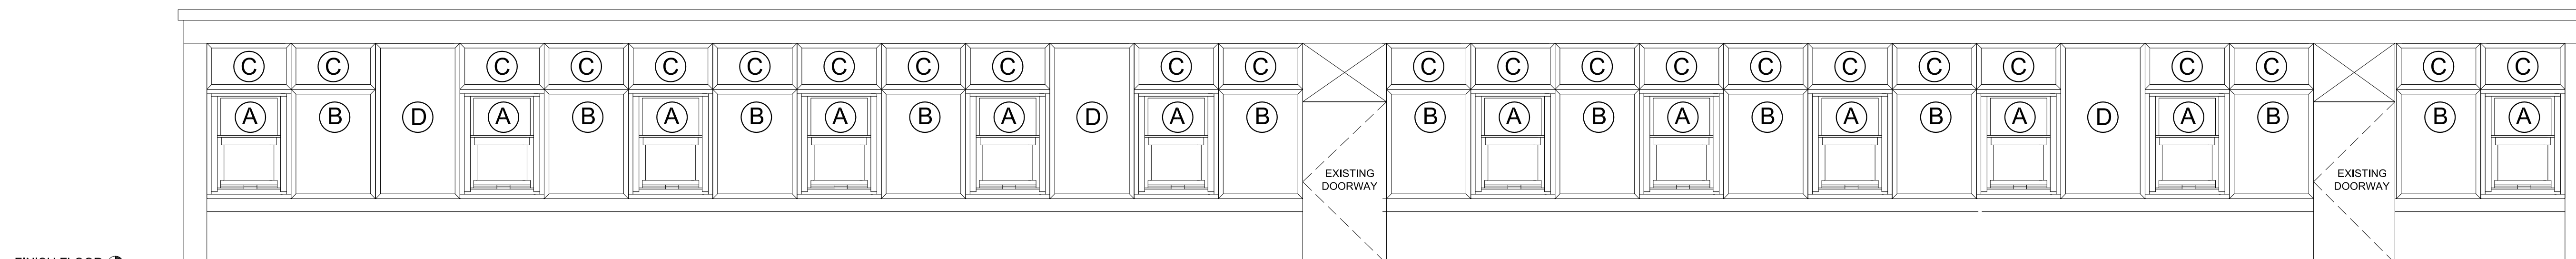

102 EAST ELEVATION

NTS

CUMBERLAND COUNTY SCHOOLS
WINDOW REPLACEMENT
SUNNYSIDE ELEMENTARY SCHOOL
3876 Sunnyside School Rd, Fayetteville, NC 28312

Project #: SES_2019
Drawn By: CM
Checked By: BH
Issue Date: 04/25/19
Revision: 05/08/19

SHOW THIS SHEET
HVAC REPLACEMENT
AND
WINDOW REPLACEMENT

SHEET
1R
OF
1