


STEDMAN ELEMENTARY SCHOOL

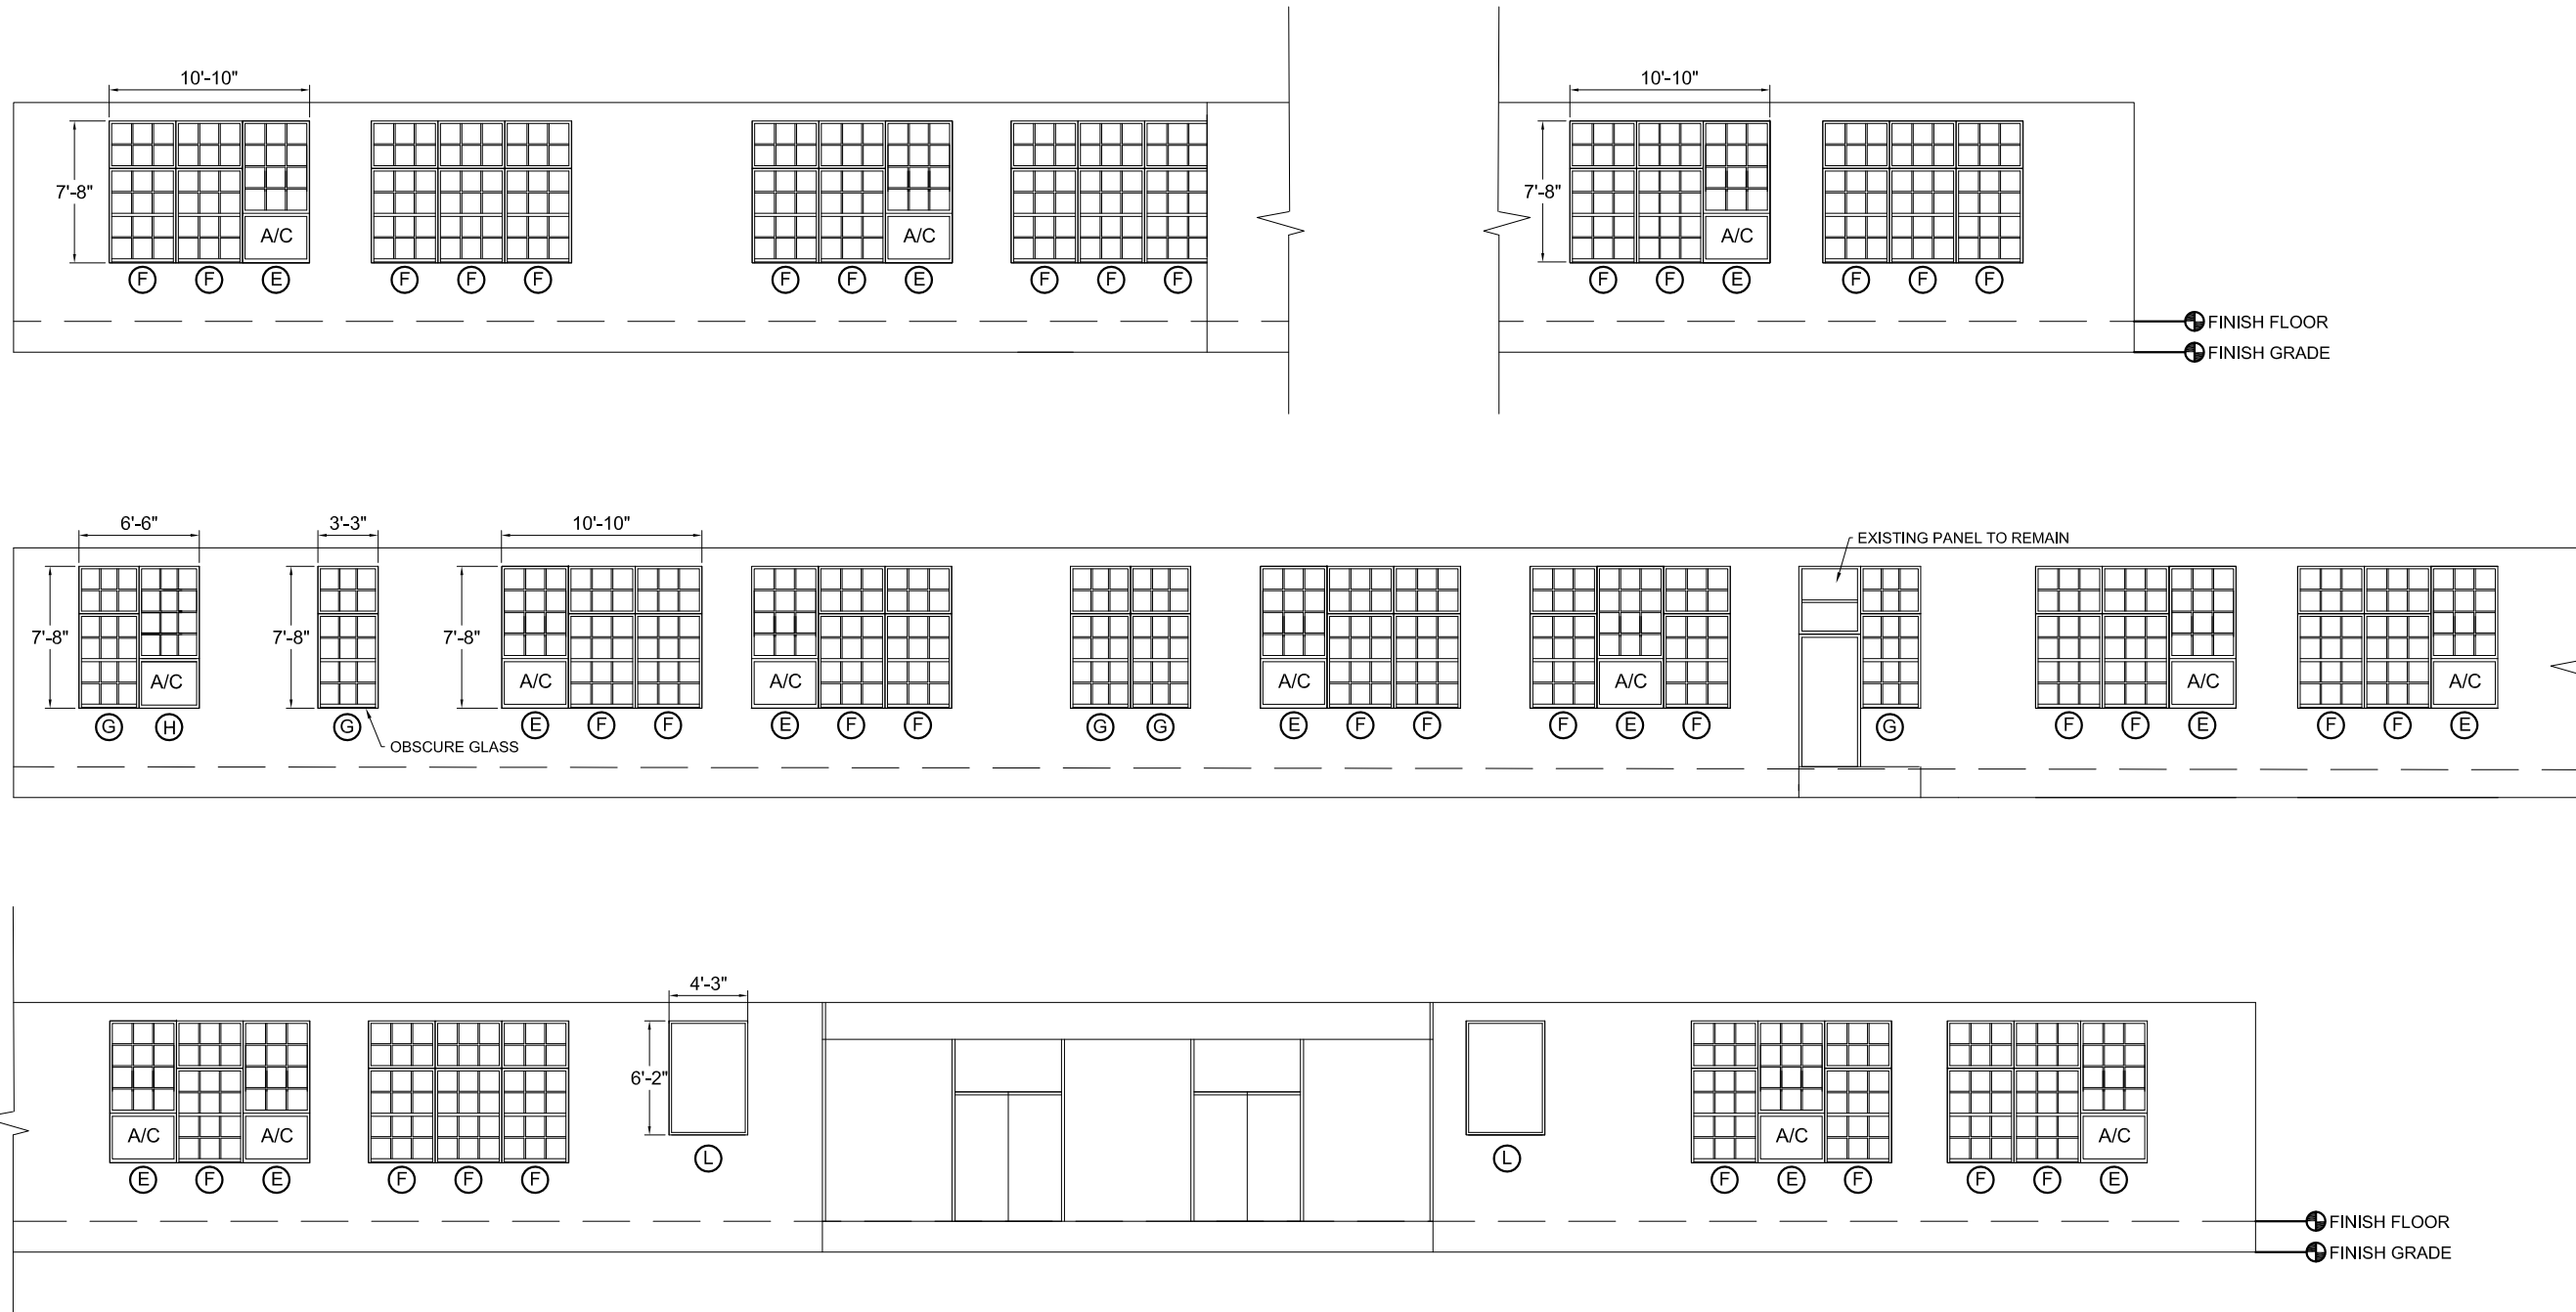

101 WEST ELEVATION

NTS