


# STEDMAN ELEMENTARY SCHOOL

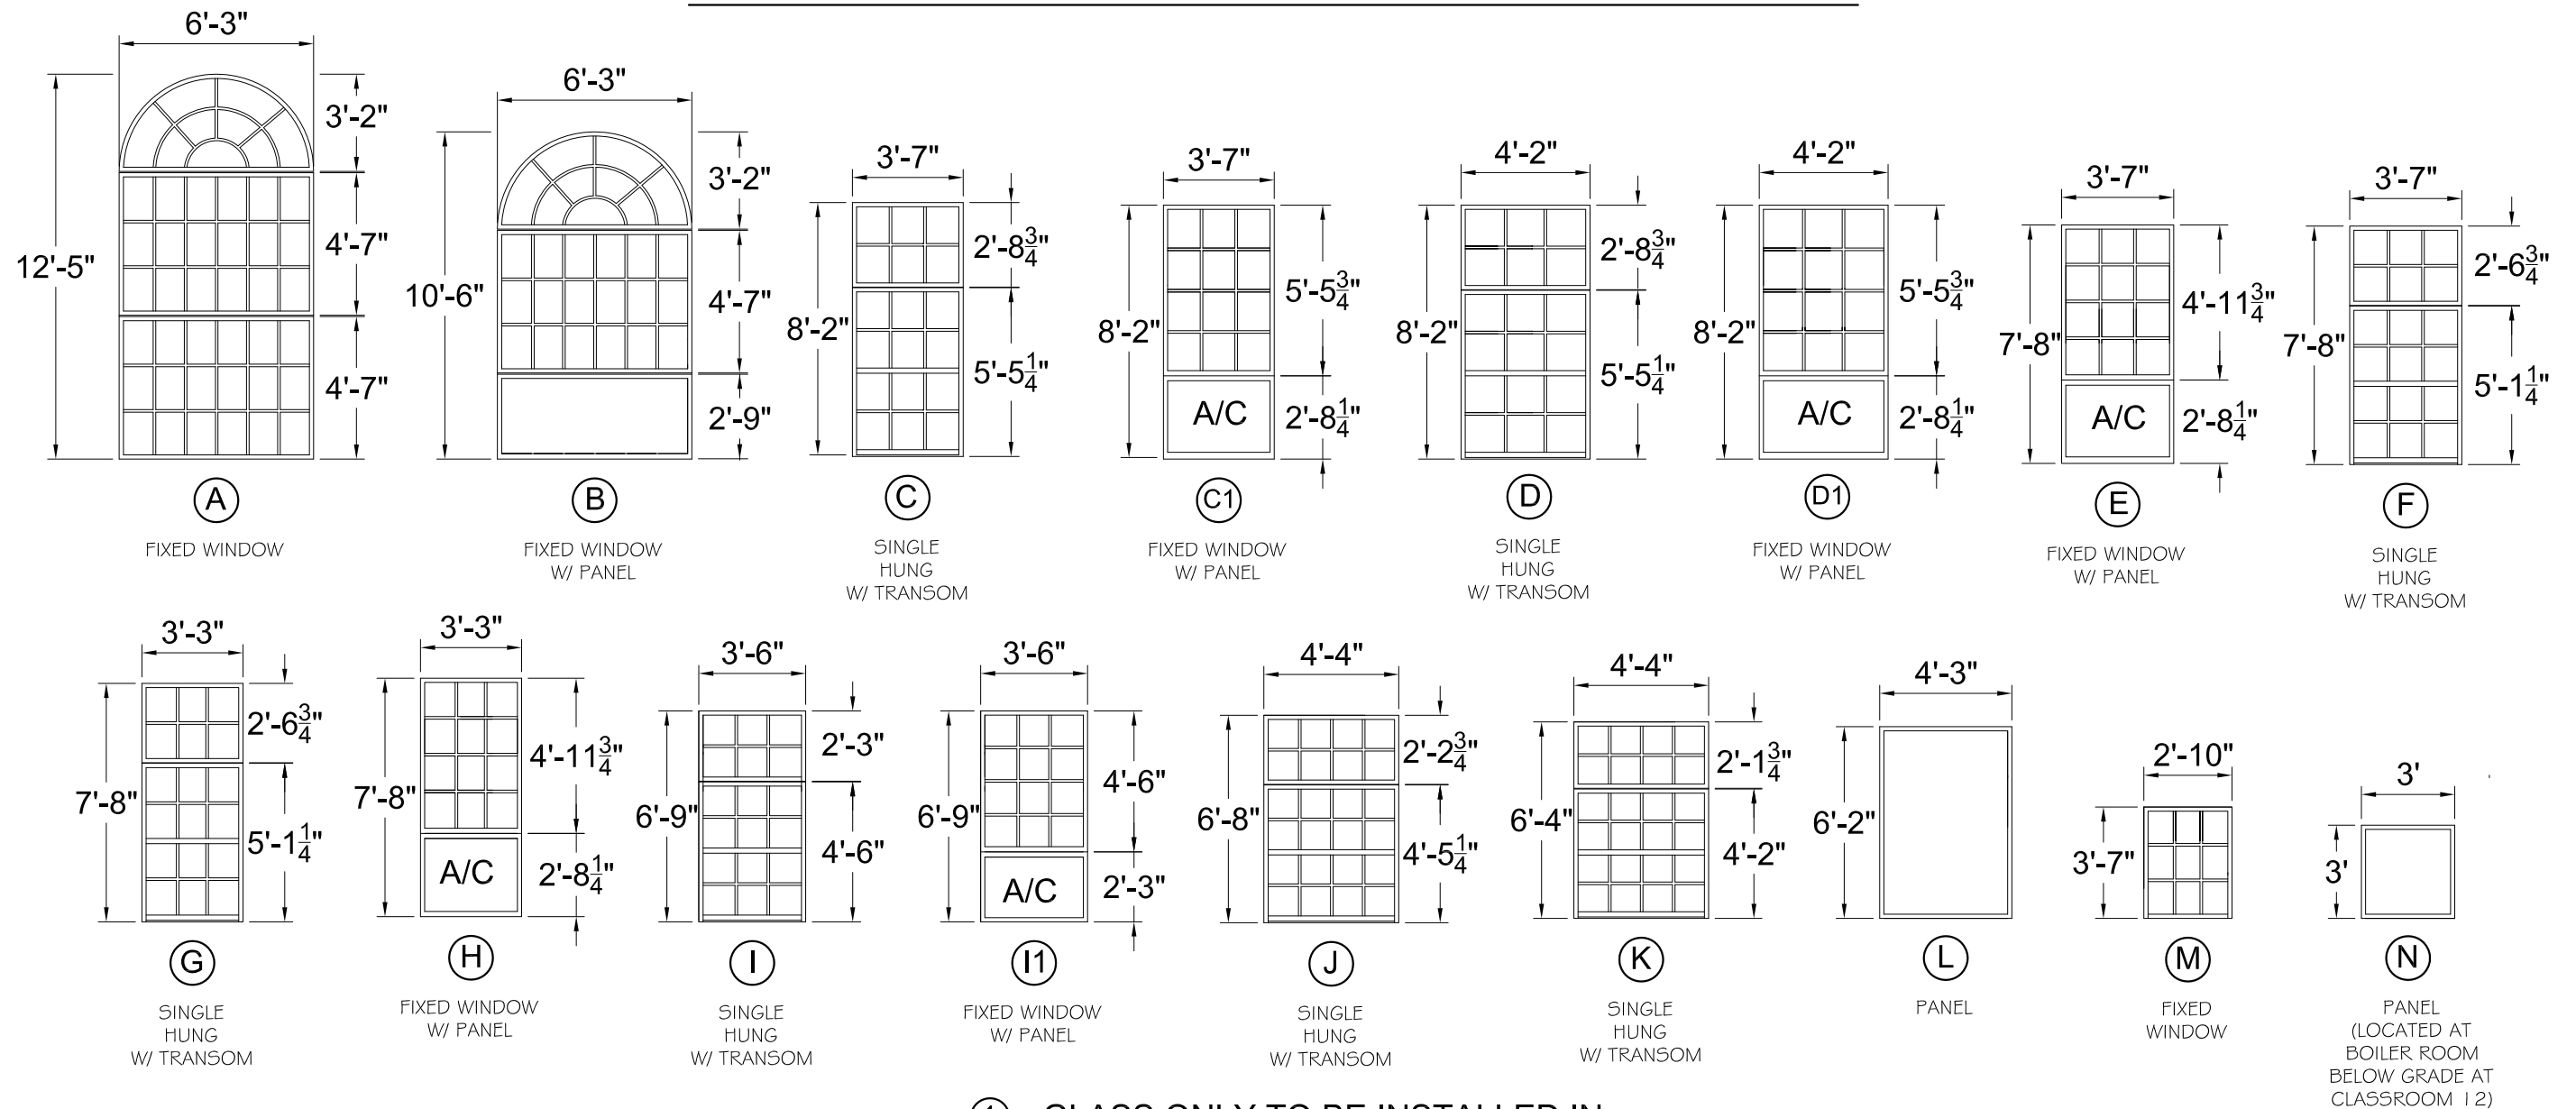

① - GLASS ONLY TO BE INSTALLED IN EXISTING HOLLOW METAL FRAME 3'-0" x 4'-0"

## WINDOW SCHEDULE

NTS