
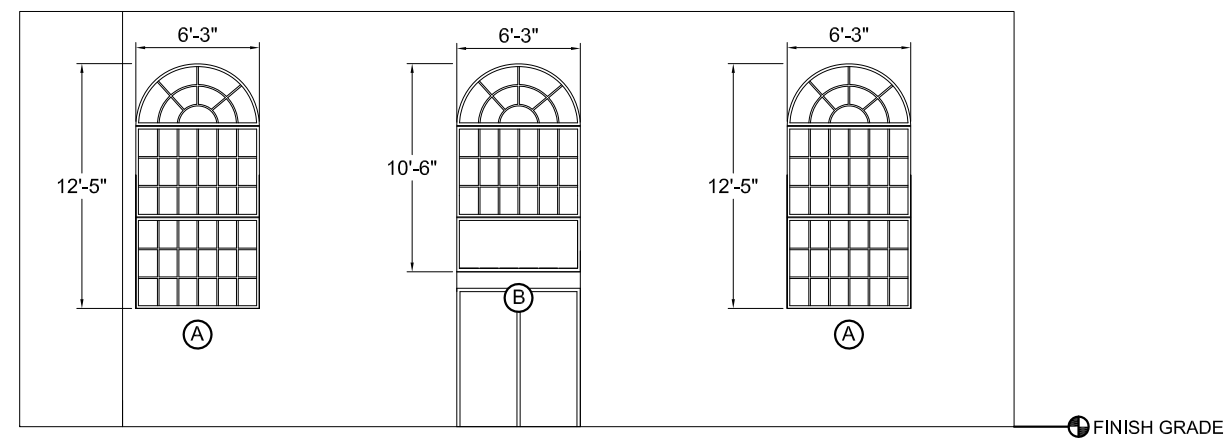
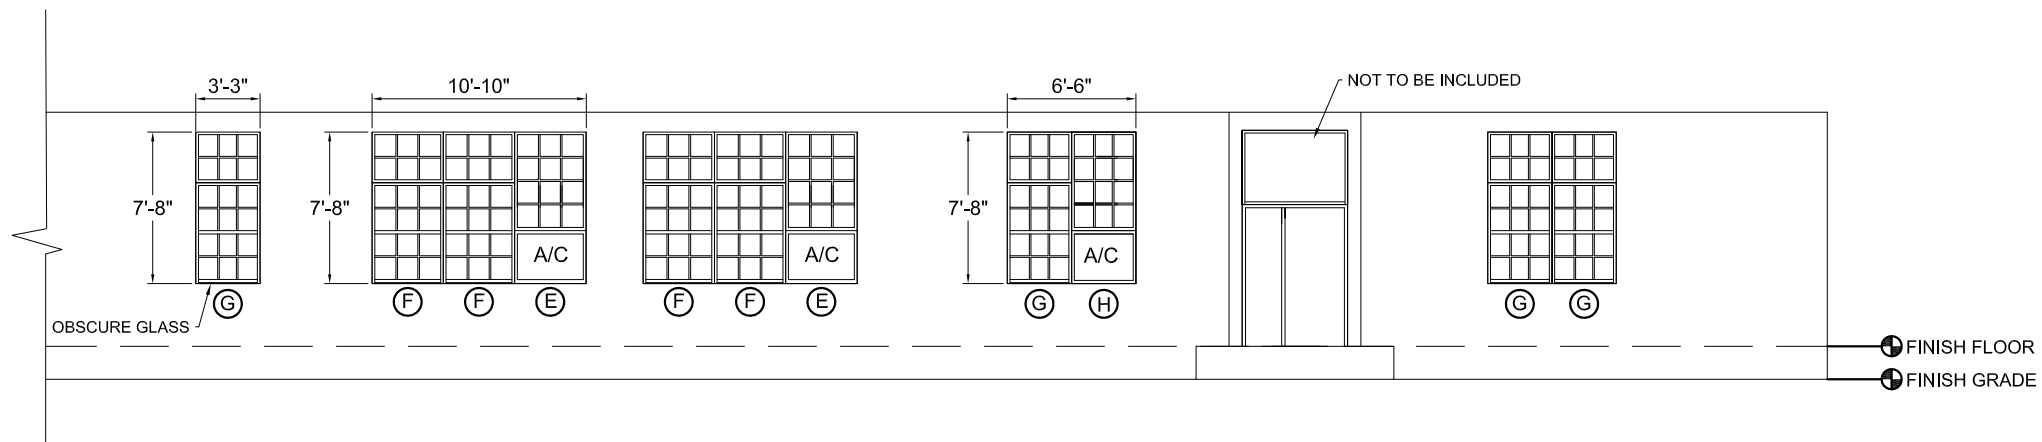


# STEDMAN ELEMENTARY SCHOOL

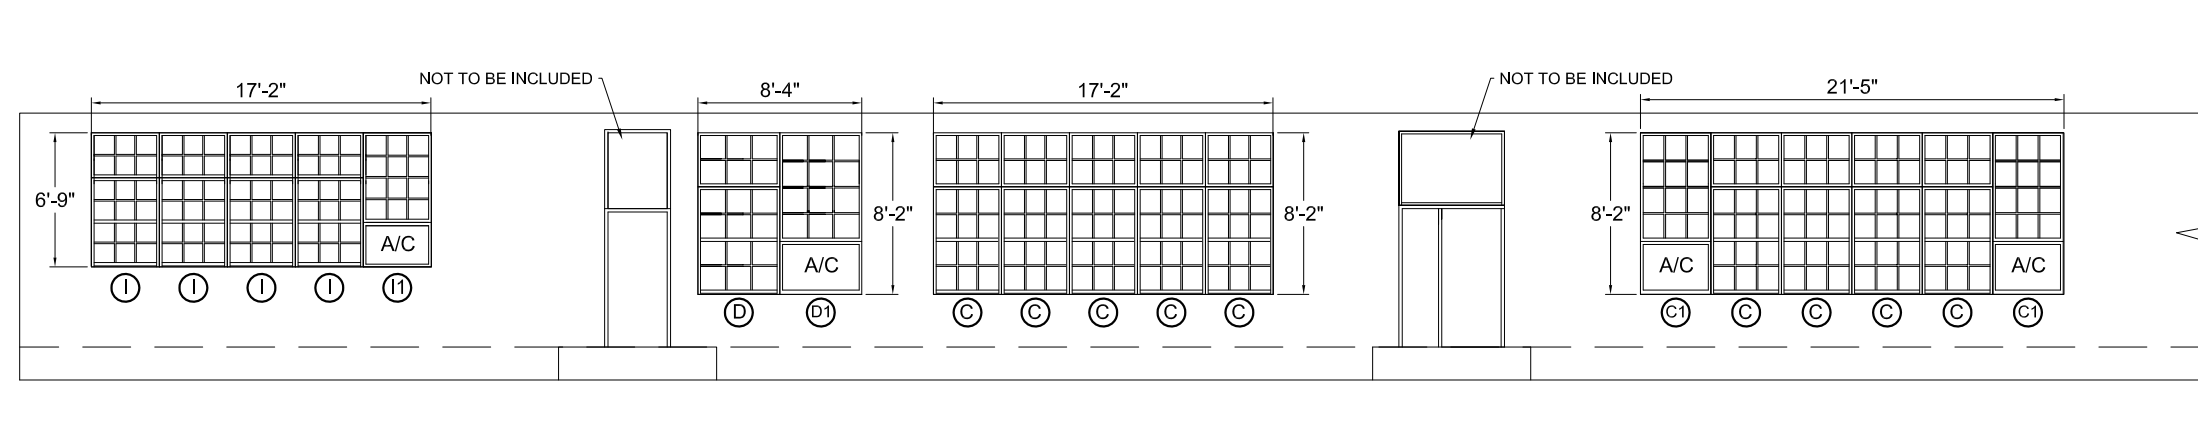

## 102 NORTH ELEVATION

NTS