
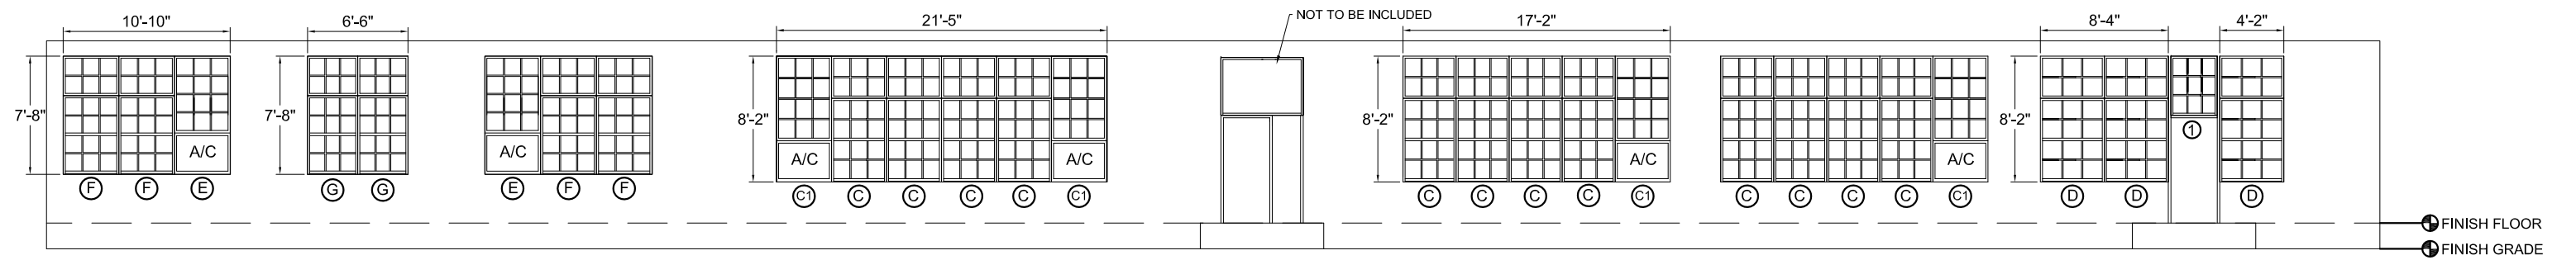


STEDMAN ELEMENTARY SCHOOL

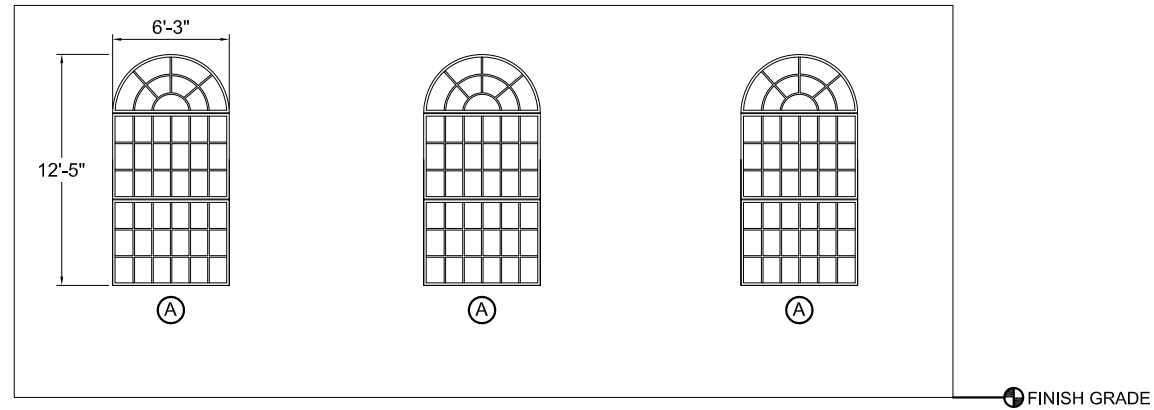

103 SOUTH ELEVATION

NTS