
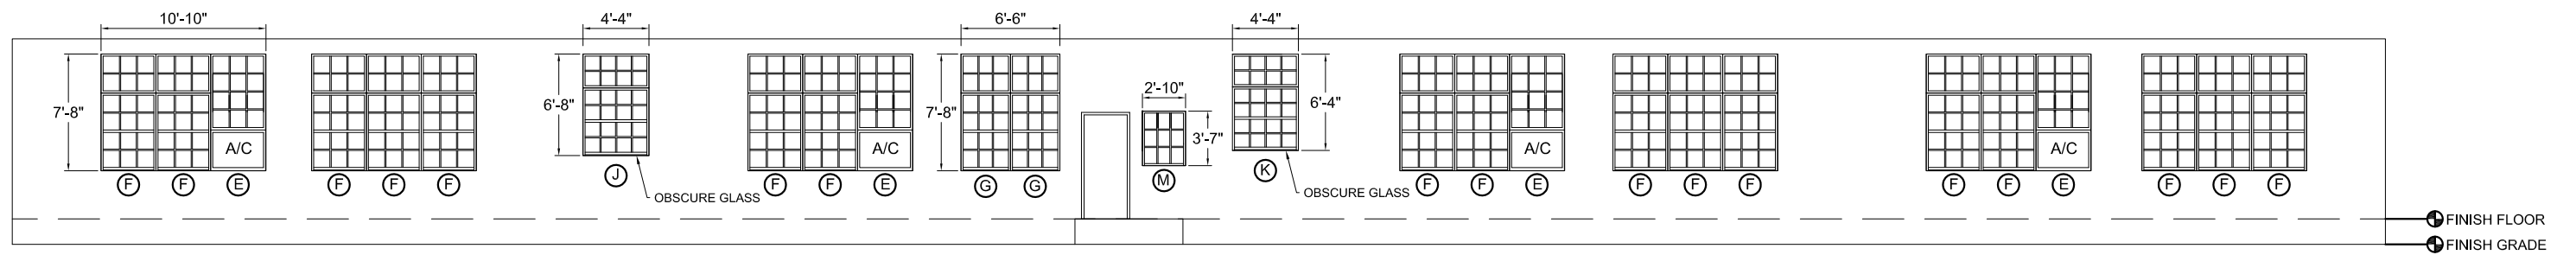


# STEDMAN ELEMENTARY SCHOOL

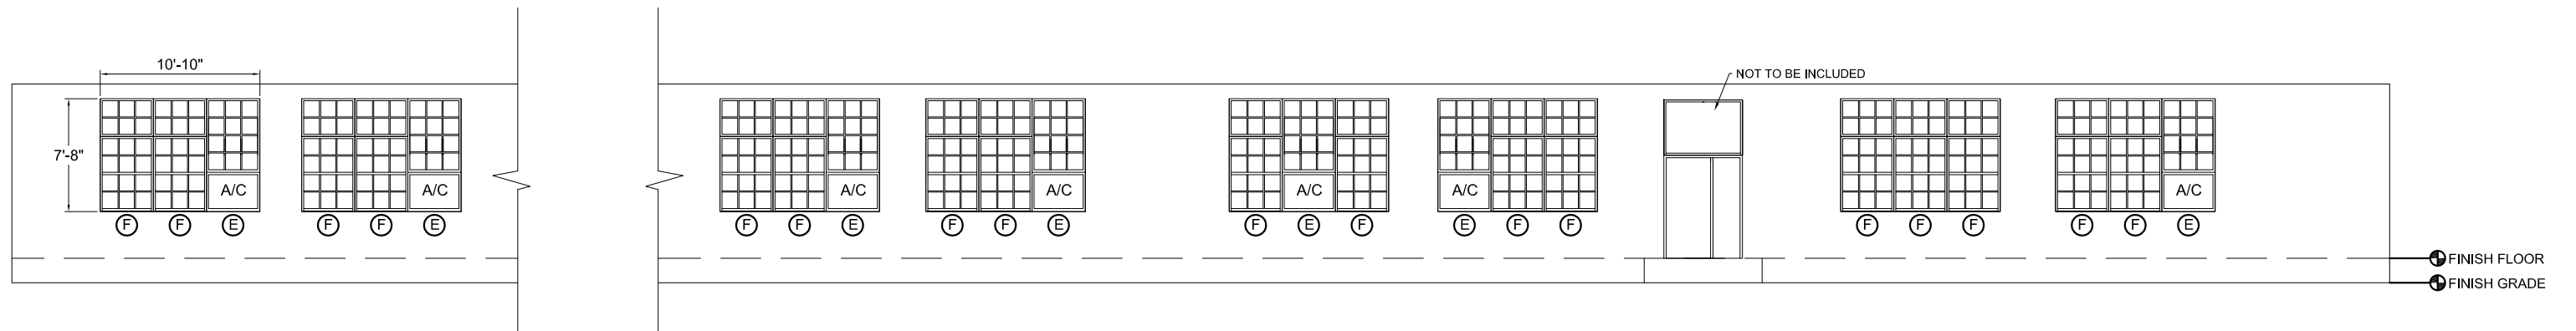

## 104 EAST ELEVATION

NTS